




ISSUED FOR
TENDER
INFORMATION
ONLY

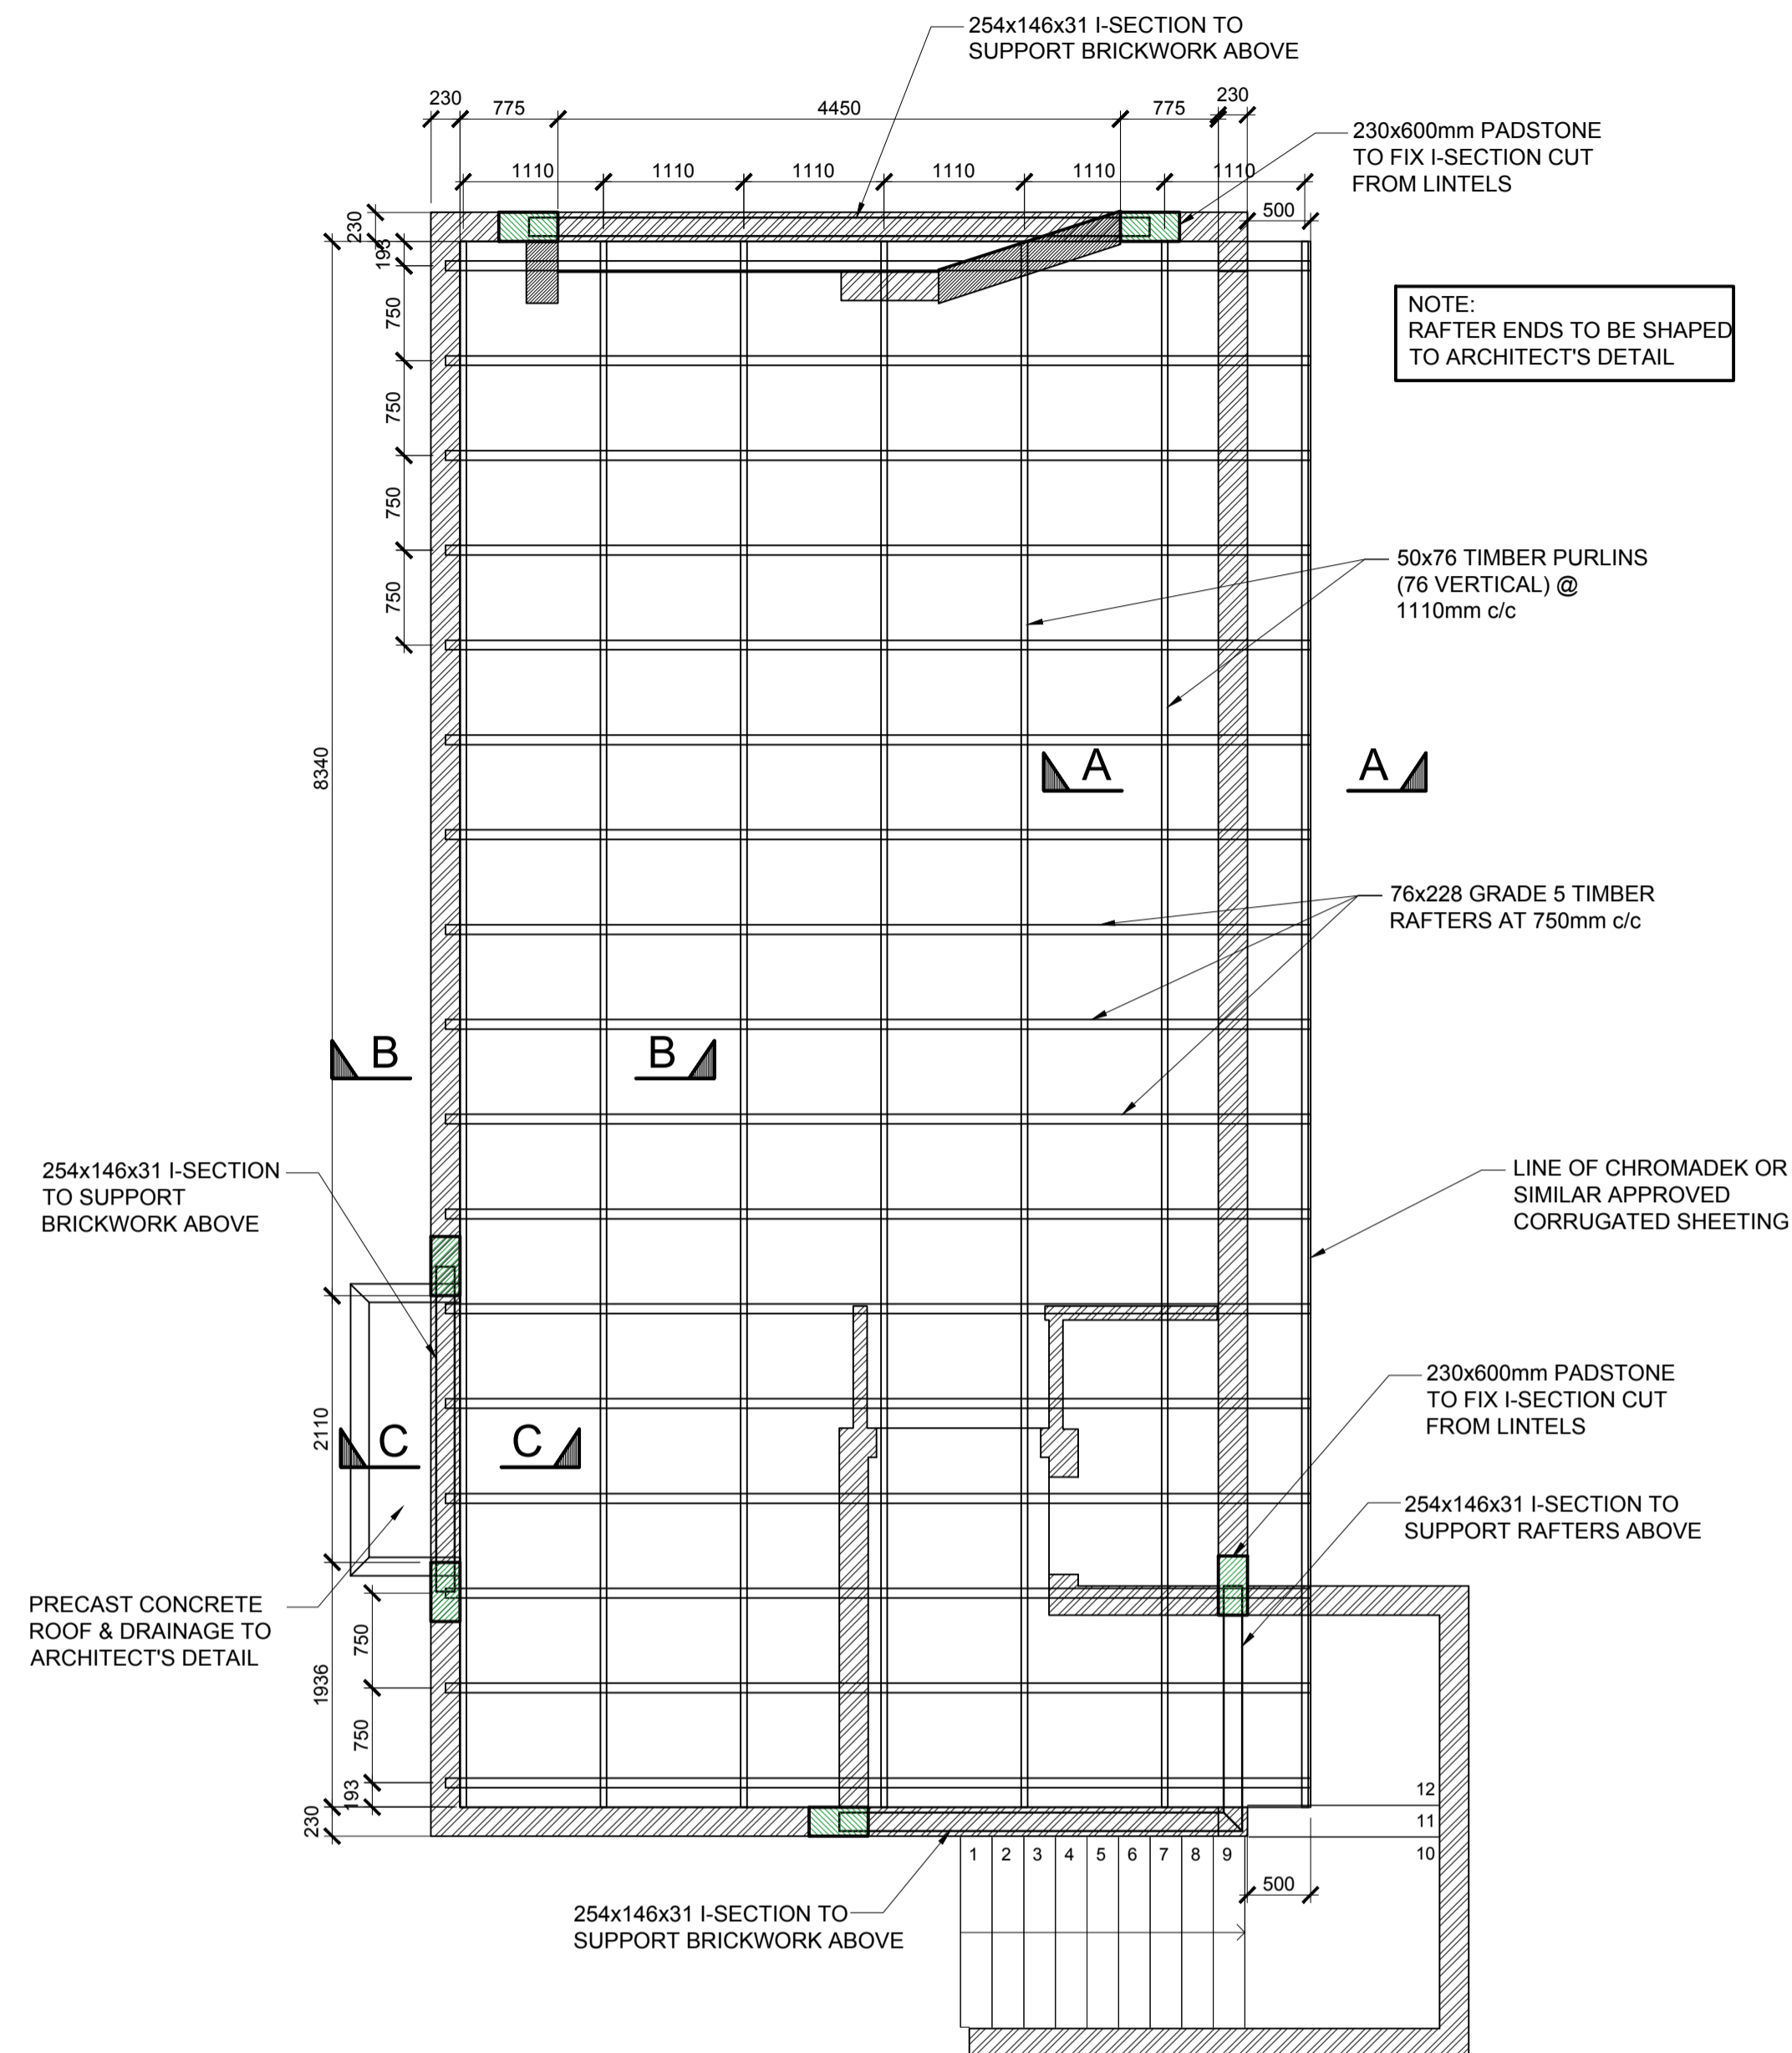


ROOF LAYOUT
SCALE 1 : 50

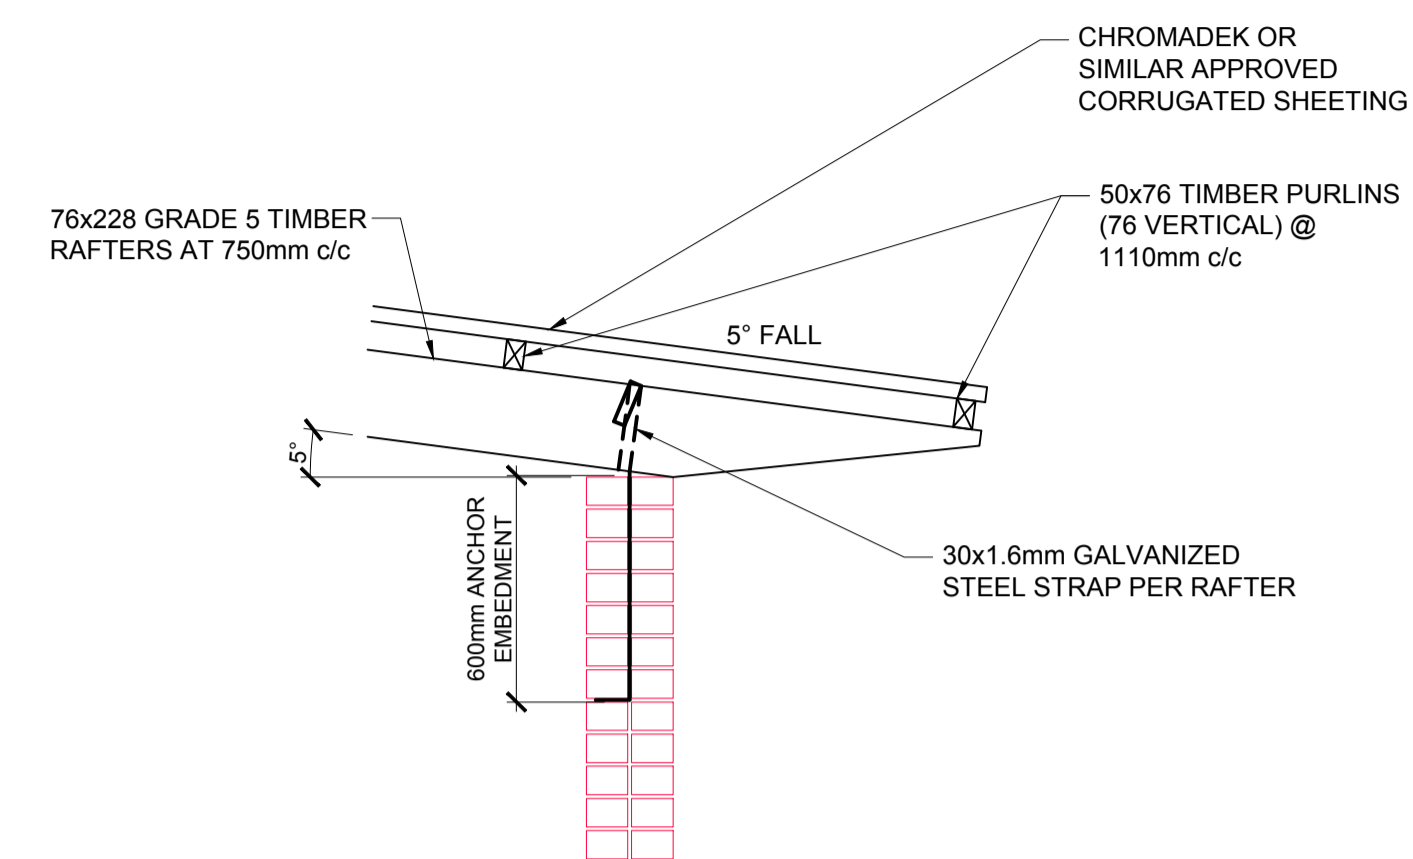

SECTION A-A
SCALE 1 : 20

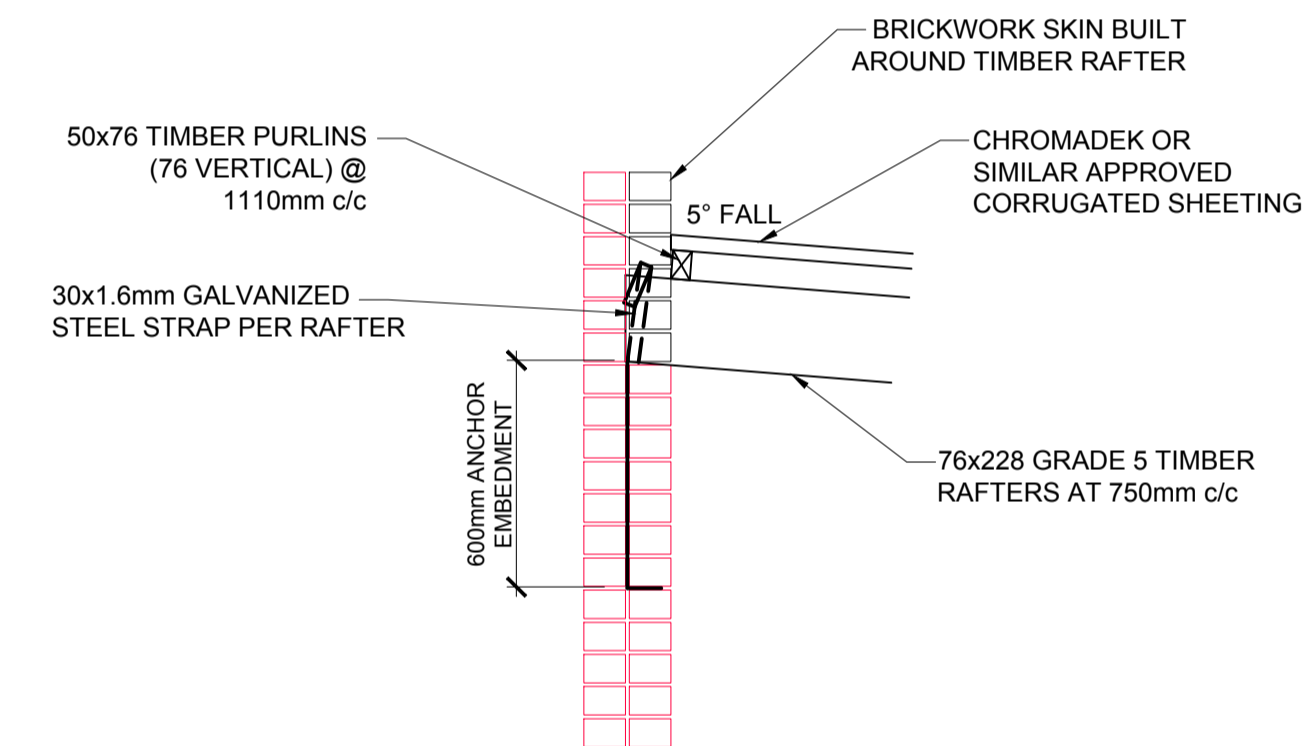

SECTION B-B
SCALE 1 : 20

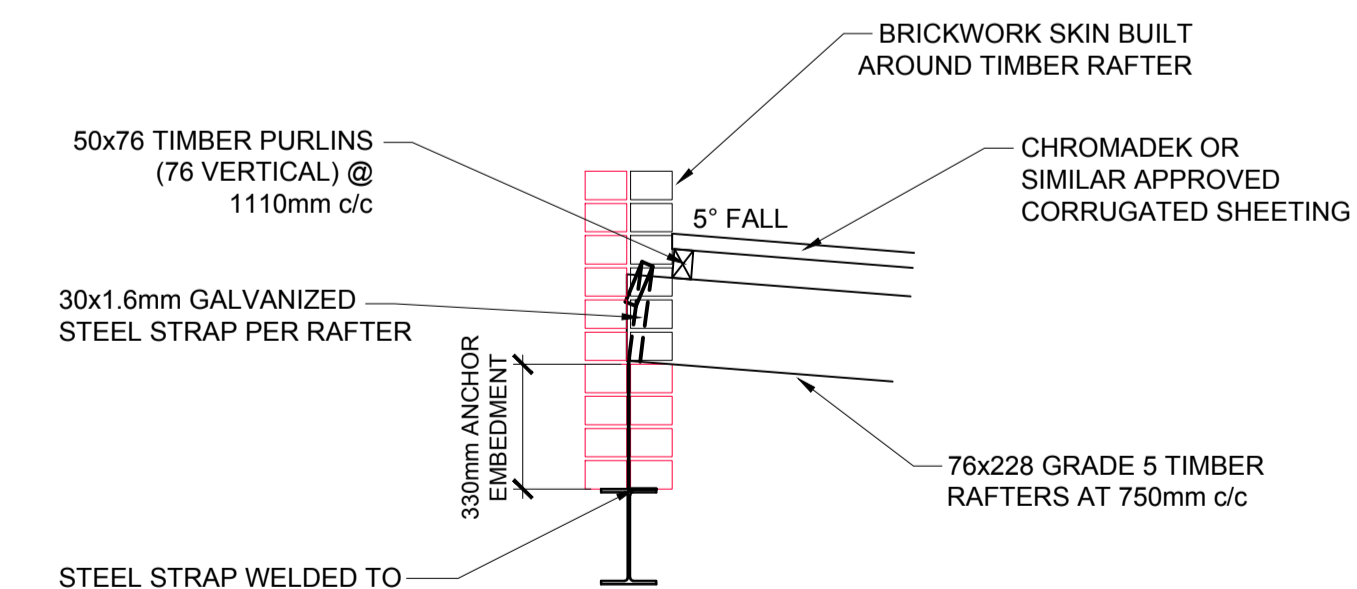

SECTION C-C
SCALE 1 : 20

No	Date	Revisions	Drawn
C	20/07/2018	CONCRETE ROOF PORTION AMENDED	PAS
B	17/07/2018	AMENDED AS PER ARCHITECT'S REVISION	PAS
A	25/10/2017	FOR TENDER	PAS

CALIBRE.
Civil and Structural Engineering
011 463 2393 :Tel info@calibre.co.za 011 463 2347 :Fax

Client
THE UNIVERSITY OF THE WITWATERSRAND.

Architect
LEMONpebble architects

Project
ADDITIONS TO SBIMB PHASE 2

Drawing Title
ROOF LAYOUT & SECTIONS

	Designed	Date	Dwg/Size
Designed	JB	OCT 2017	A1
Drawn	PAS	OCT 2017	Scale
Checked			AS SHOWN
Approved			Status
			T

0986 - DRG - STR - D - 005

Revision: A B C

Copyright Reserved