



NOTE: ALL BALUSTRADES TO BE POSITIONED & SPECIFIED BY ARCHITECT

GENERAL NOTES:-

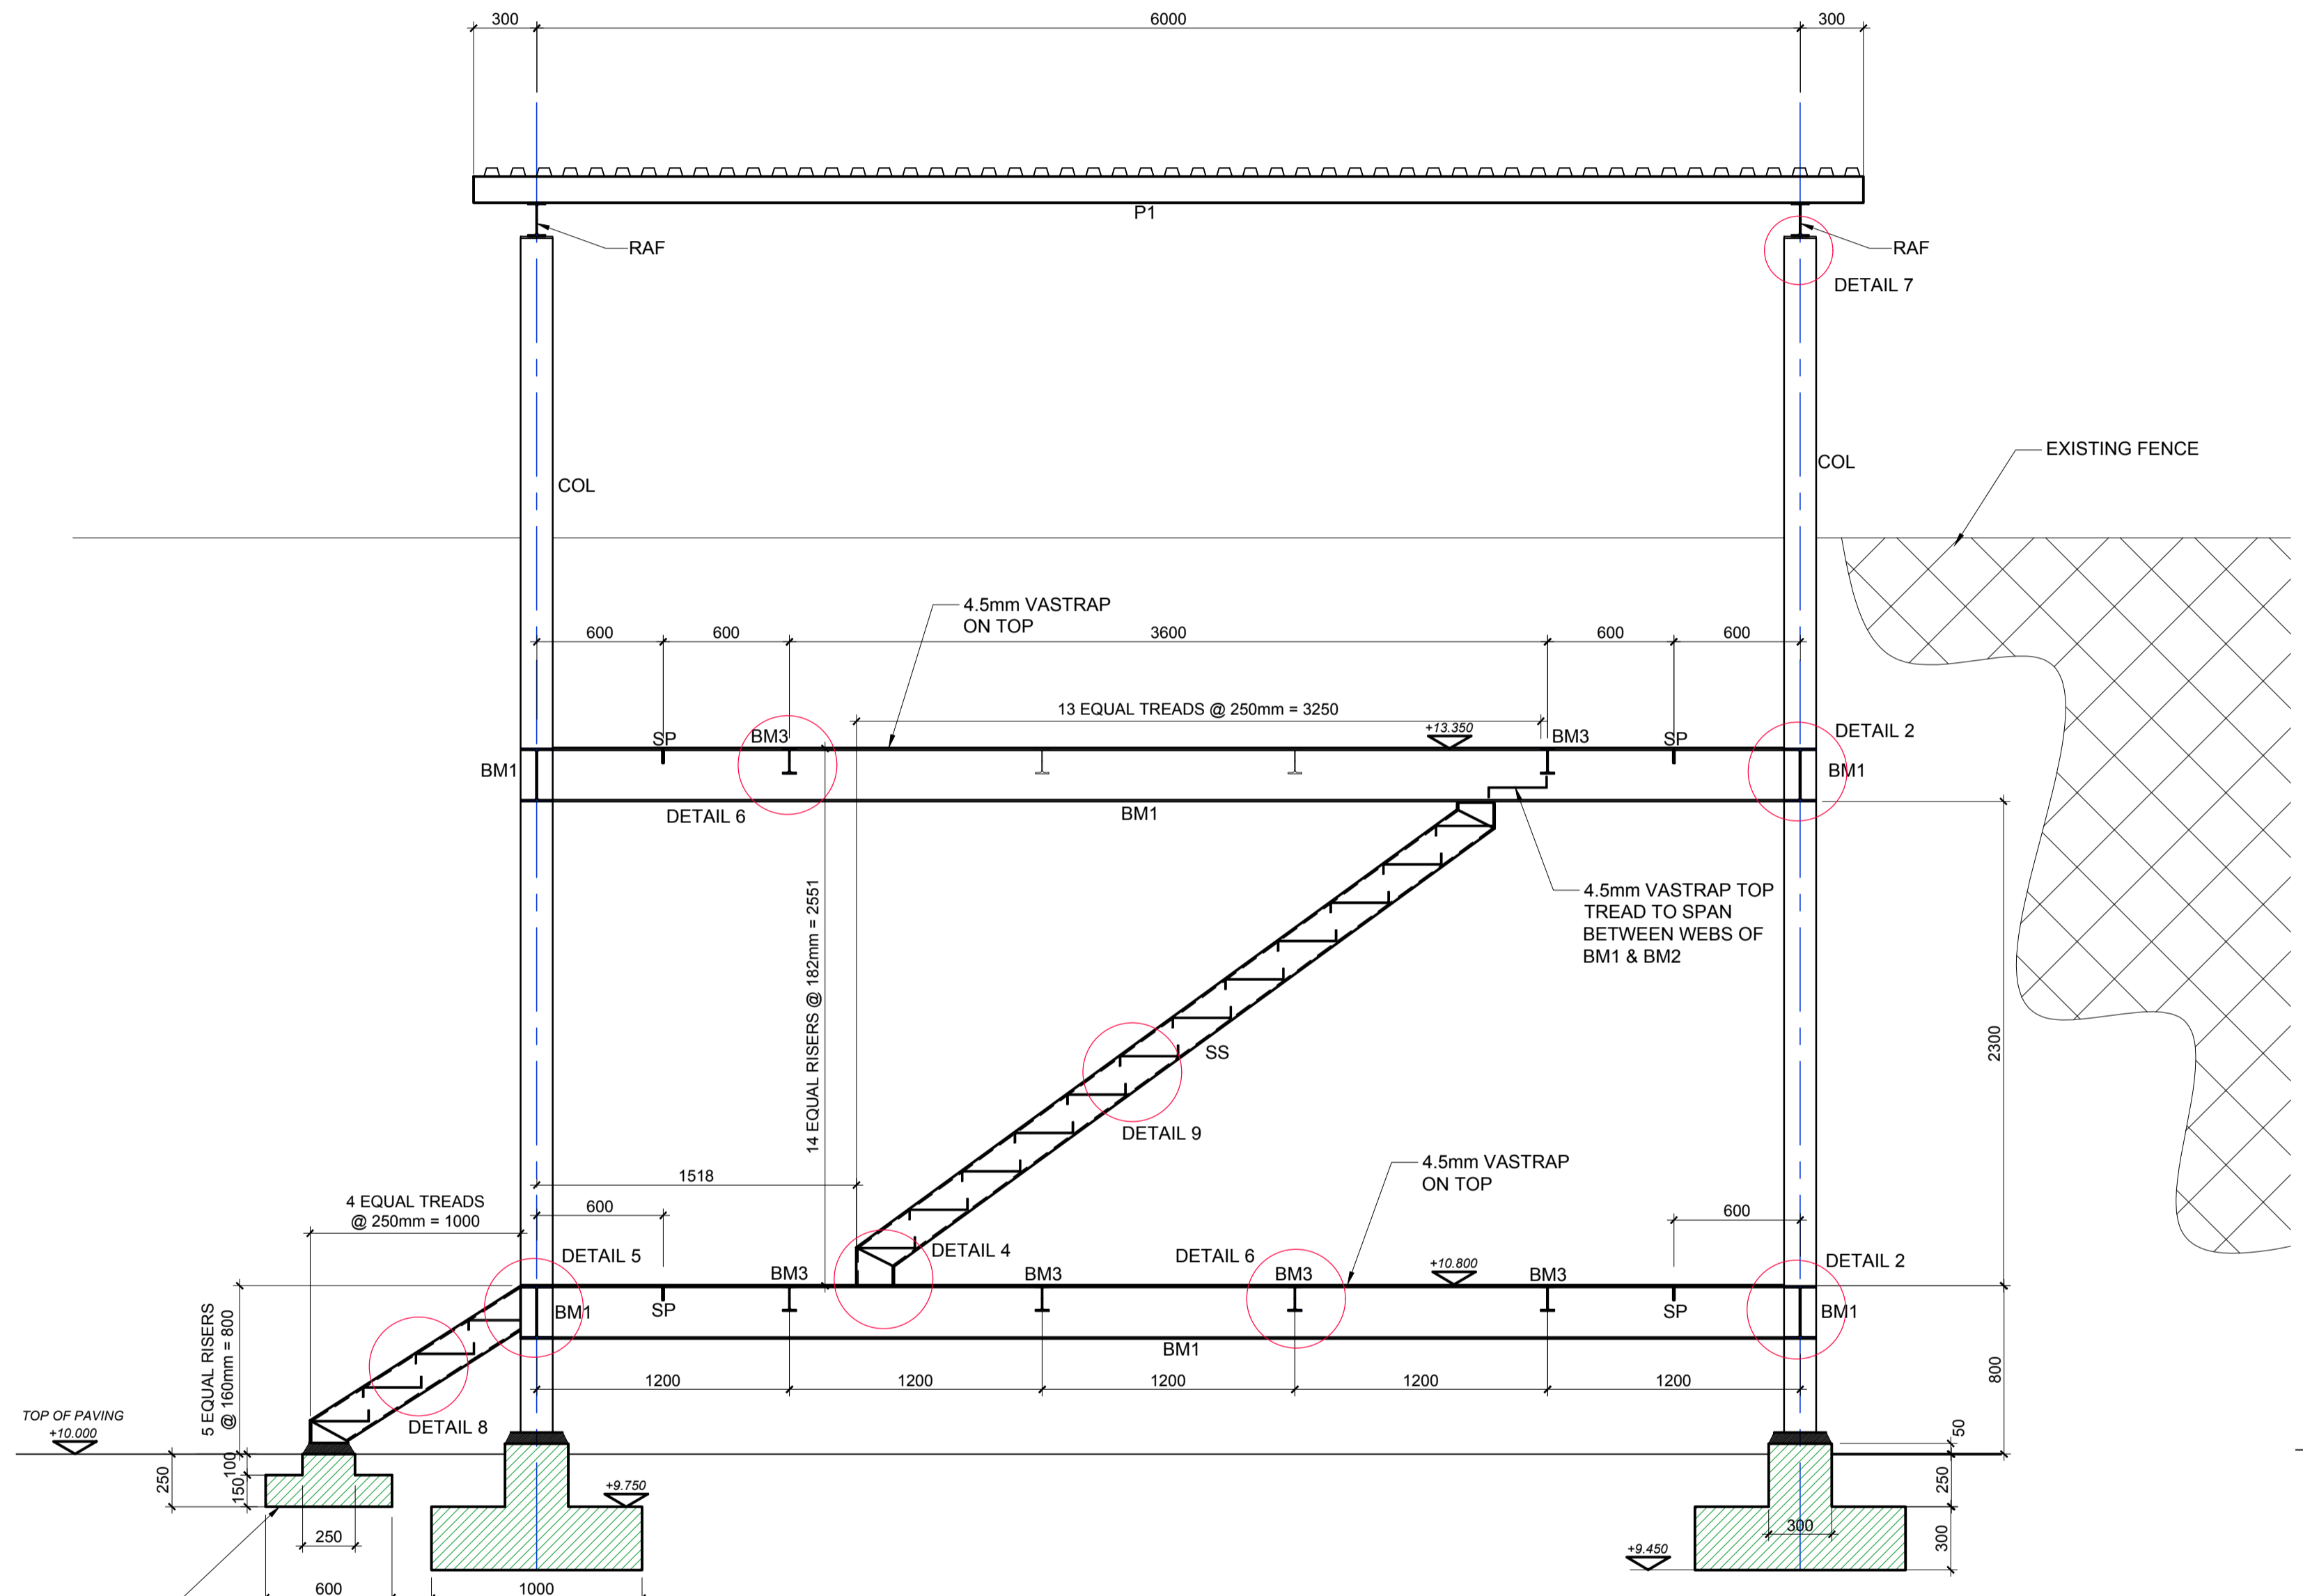

SECTION A-A  
SCALE 1 : 25

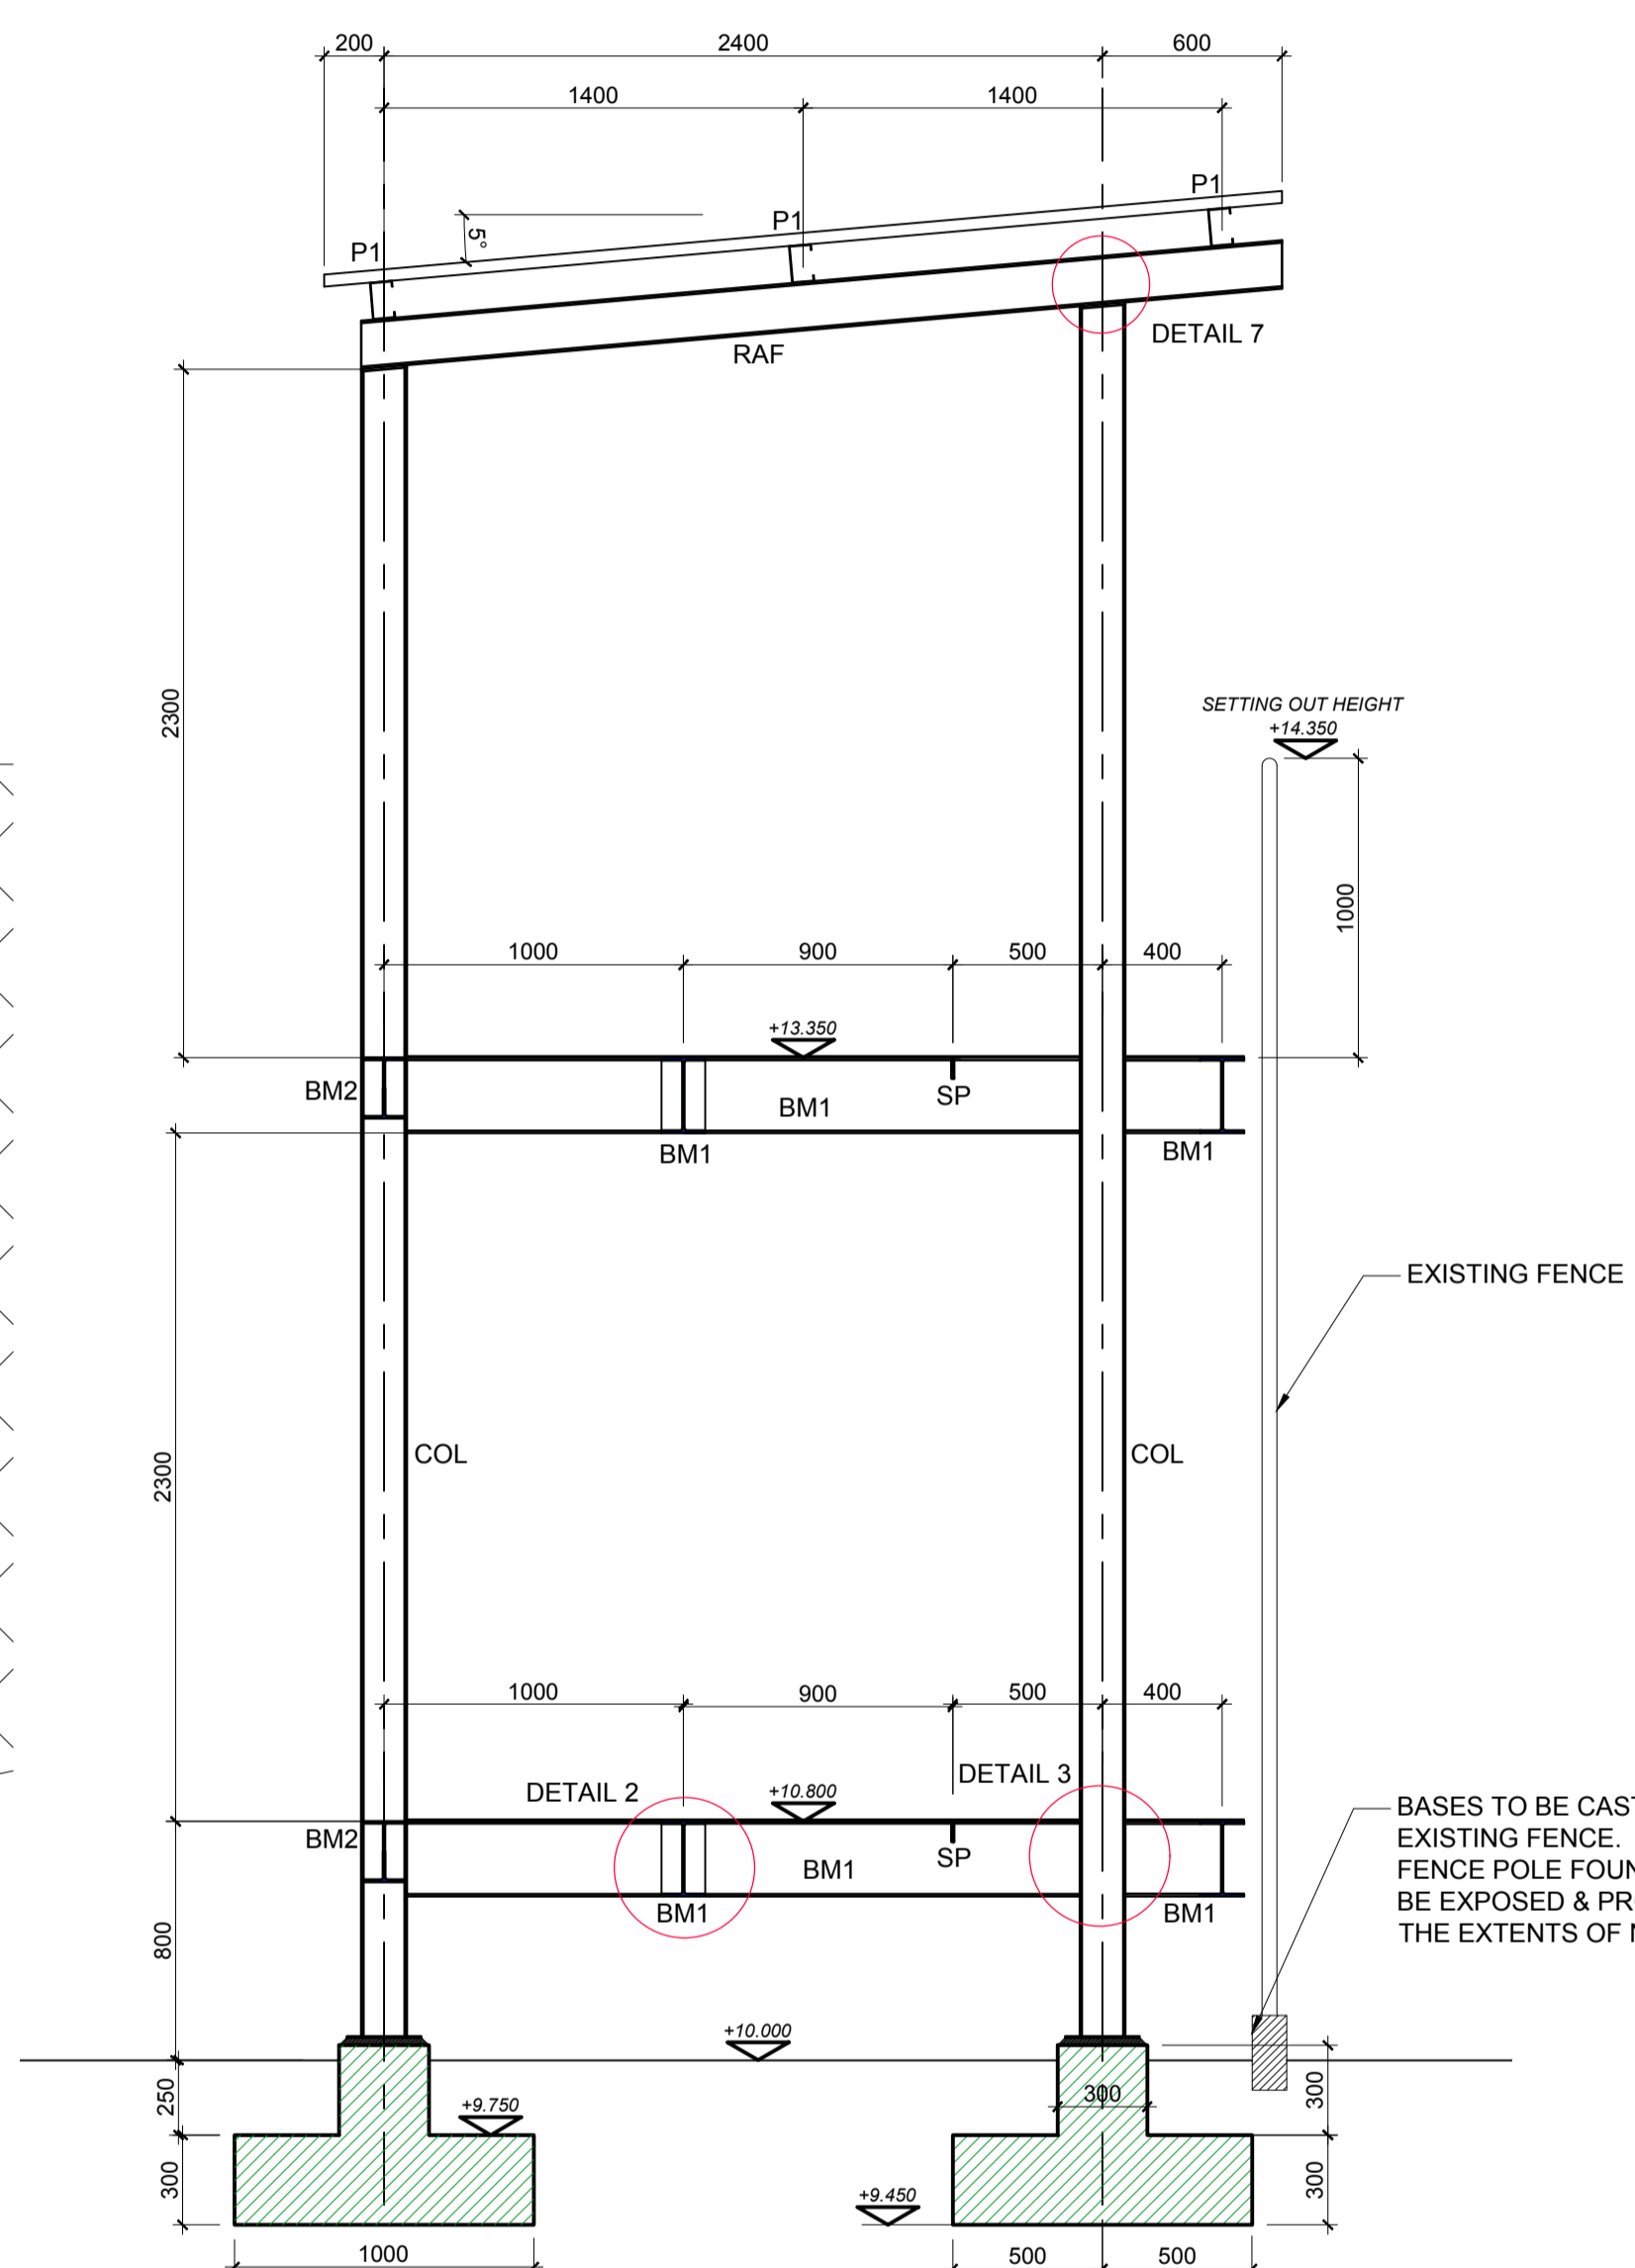

SECTION B-B  
SCALE 1 : 25

SECTION LEGENDS		
DENOTE	SECTION SIZE	DESCRIPTION
BM1	254x146x31 I-SECTION	BEAM
BM2	203x133x25 I-SECTION	BEAM
BM3	IPE 120 I-SECTION	BEAM
COL	152x152x23 H-SECTION	COLUMN
P1	125 x 75 x 20 x 3.0 C.F.L.C	PURLIN
RAF	IPE 160 I-SECTION	RAFTER
SP	60x5mm FLAT BAR	STIFFENER PLATE
SR	50 x 50 x 3 L	SAG RODS
SS	C178x54 CHANNEL	STAIR STRINGER

No	Date	Revisions	Drawn
0	27/11/2017	FOR TENDER	PAS

**CALIBRE.**  
Civil and Structural Engineering  
011 463 2393 :Tel info@calibrece.co.za 011 463 2347 :Fax

Client  
**THE UNIVERSITY OF THE WITWATERSRAND.**

Architect  
**26'10 SOUTH ARCHITECTS**

Project  
**HOCKEY STADIUM ADDITIONS**

Drawing Title  
**VIDEO TOWER SECTIONS**

	Designed	Date	Dwg/Size
Designed	R.O.	OCT 2017	A1
Drawn	P.A.S.	OCT 2017	Scale AS SHOWN
Checked			Status
Approved			T

988-005- DRG - STR - S - 003

Revision: T

Copyright Reserved