



PARAPLEGIC RAMP LAYOUT
SCALE 1 : 50

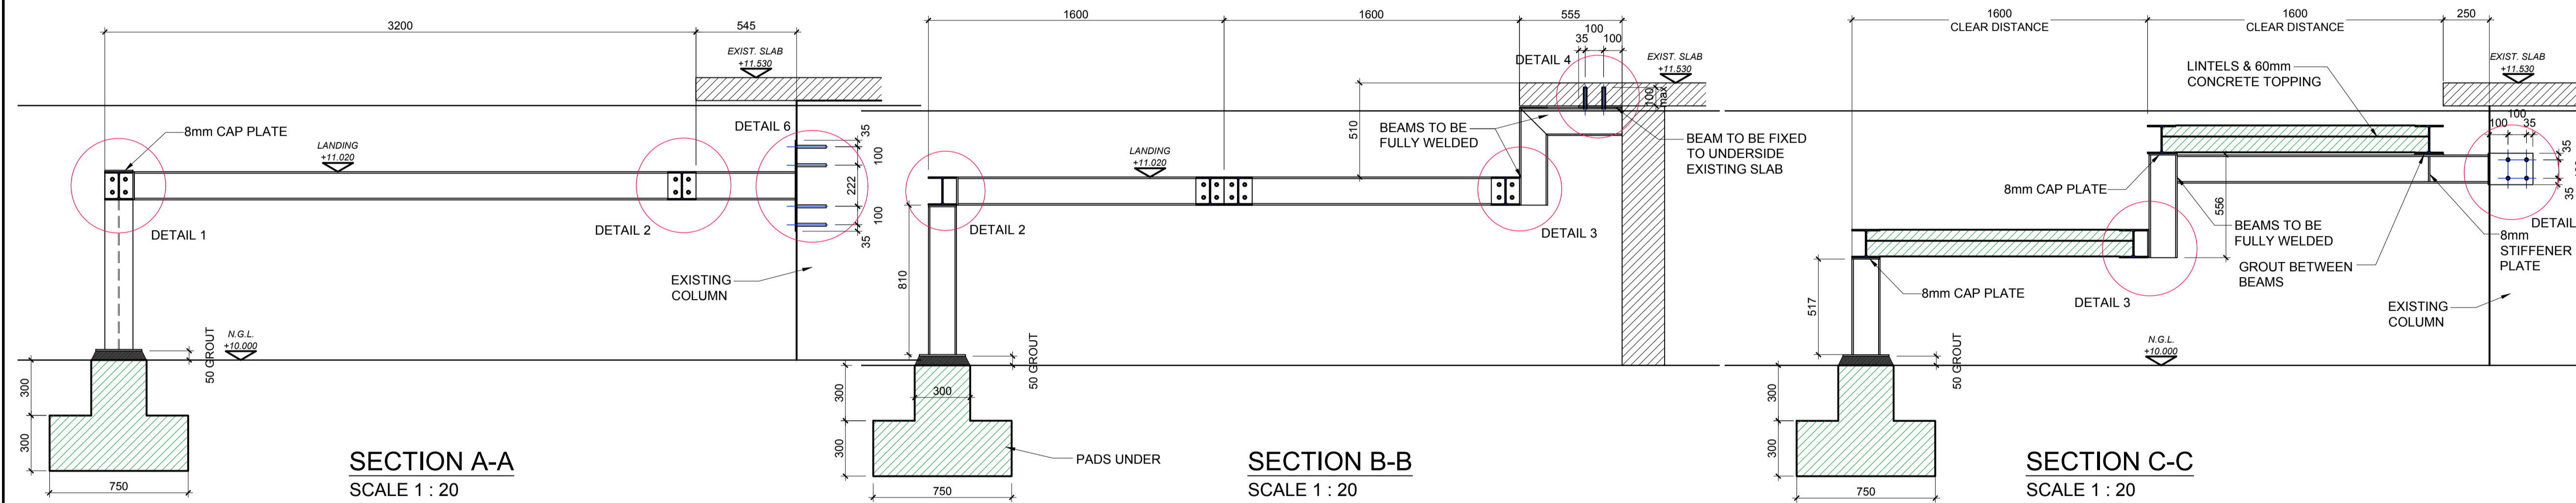

SECTION A-A
SCALE 1 : 20

SECTION B-B
SCALE 1 : 20

SECTION C-C
SCALE 1 : 20

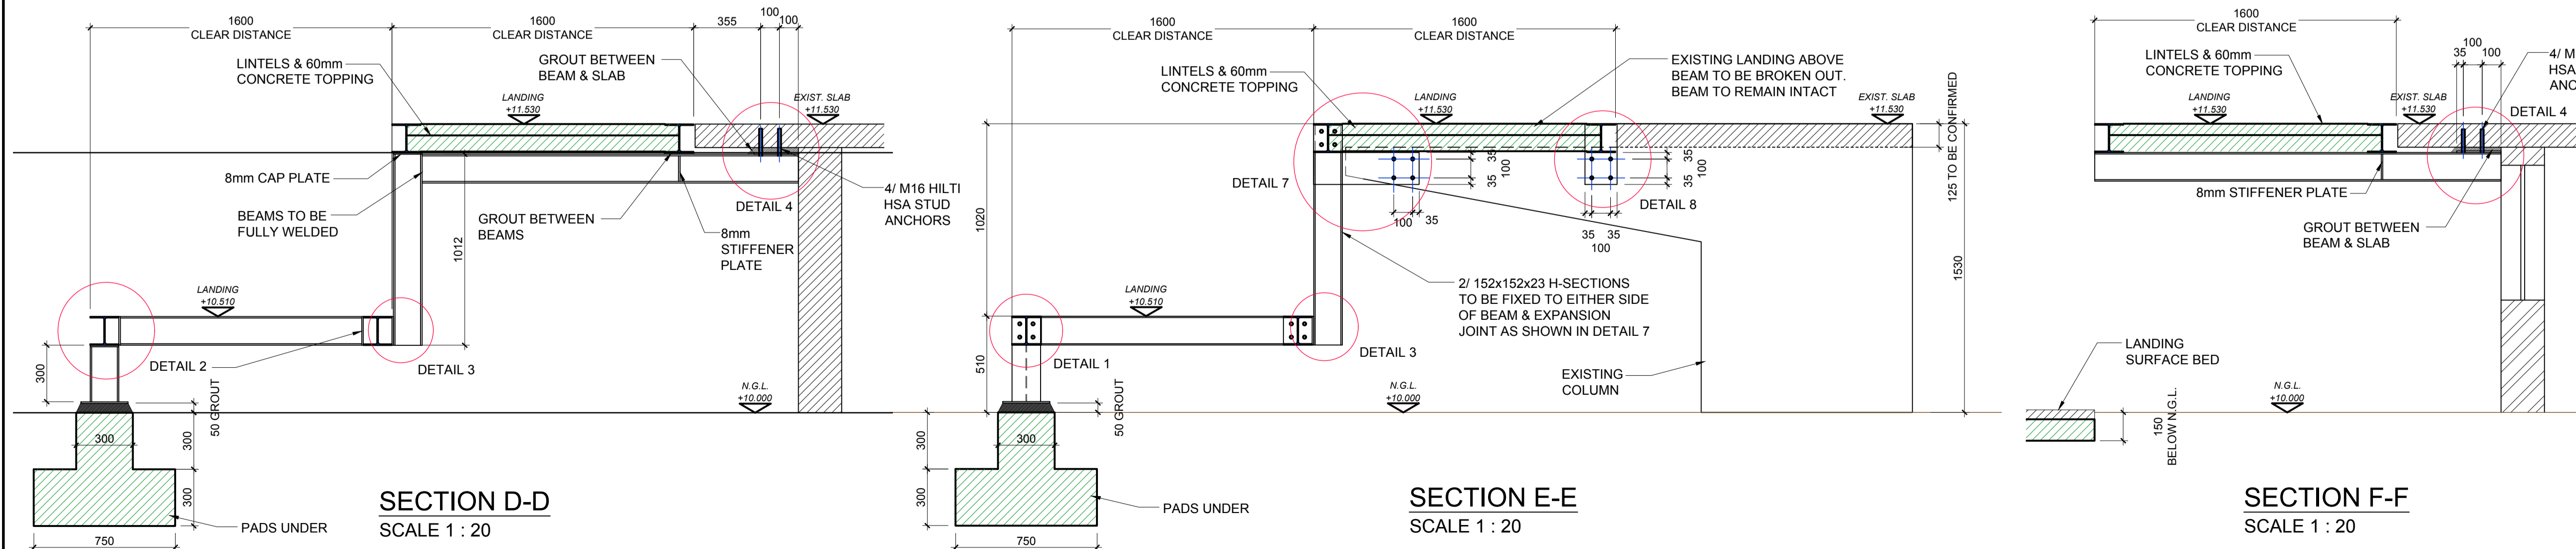

SECTION D-D
SCALE 1 : 20

SECTION E-E
SCALE 1 : 20

SECTION F-F
SCALE 1 : 20

GENERAL NOTES:-

NOTE: ALL DIMENSIONS TO BE CONFIRMED ON SITE PRIOR TO FABRICATION

NOTE: ALL STEEL SECTIONS SHOWN TO BE 152x152x23 H-SECTIONS UNLESS OTHERWISE SPECIFIED

NOTE: ALL STEEL TO STEEL CONNECTIONS TO BE FIXED USING GRADE 8.8 M16 BOLTS UNLESS OTHERWISE SPECIFIED

NOTE: ALL STEEL TO CONCRETE CONNECTIONS TO BE FIXED USING HILTI HSA M16 STUD ANCHORS @ 100mm EMBEDMENT UNLESS OTHERWISE SPECIFIED

NOTE: ALL BALUSTRADES TO BE POSITIONED & SPECIFIED BY ARCHITECT

NOTE: ALL SERVICES TO BE EXPOSED BY HAND

No	Date	Revisions	Drawn
0	27/11/2017	FOR TENDER	PAS

CALIBRE.
Civil and Structural Engineering
011 463 2393 :Tel info@calibre.co.za 011 463 2347 :Fax

Client
THE UNIVERSITY OF THE WITWATERSRAND.

Architect
26'10 SOUTH ARCHITECTS

Project
HOCKEY STADIUM ADDITIONS

Drawing Title
PARAPLEGIC RAMP SHEET 1

	Designed	Date	Dwg/Size
Designed	R.O.	OCT 2017	A1
Drawn	P.A.S.	OCT 2017	Scale
Checked			AS SHOWN
Approved			Status
			T

988-005- DRG - STR - S - 005

Revision: T
Copyright Reserved