



SECTION G-G
SCALE 1 : 25

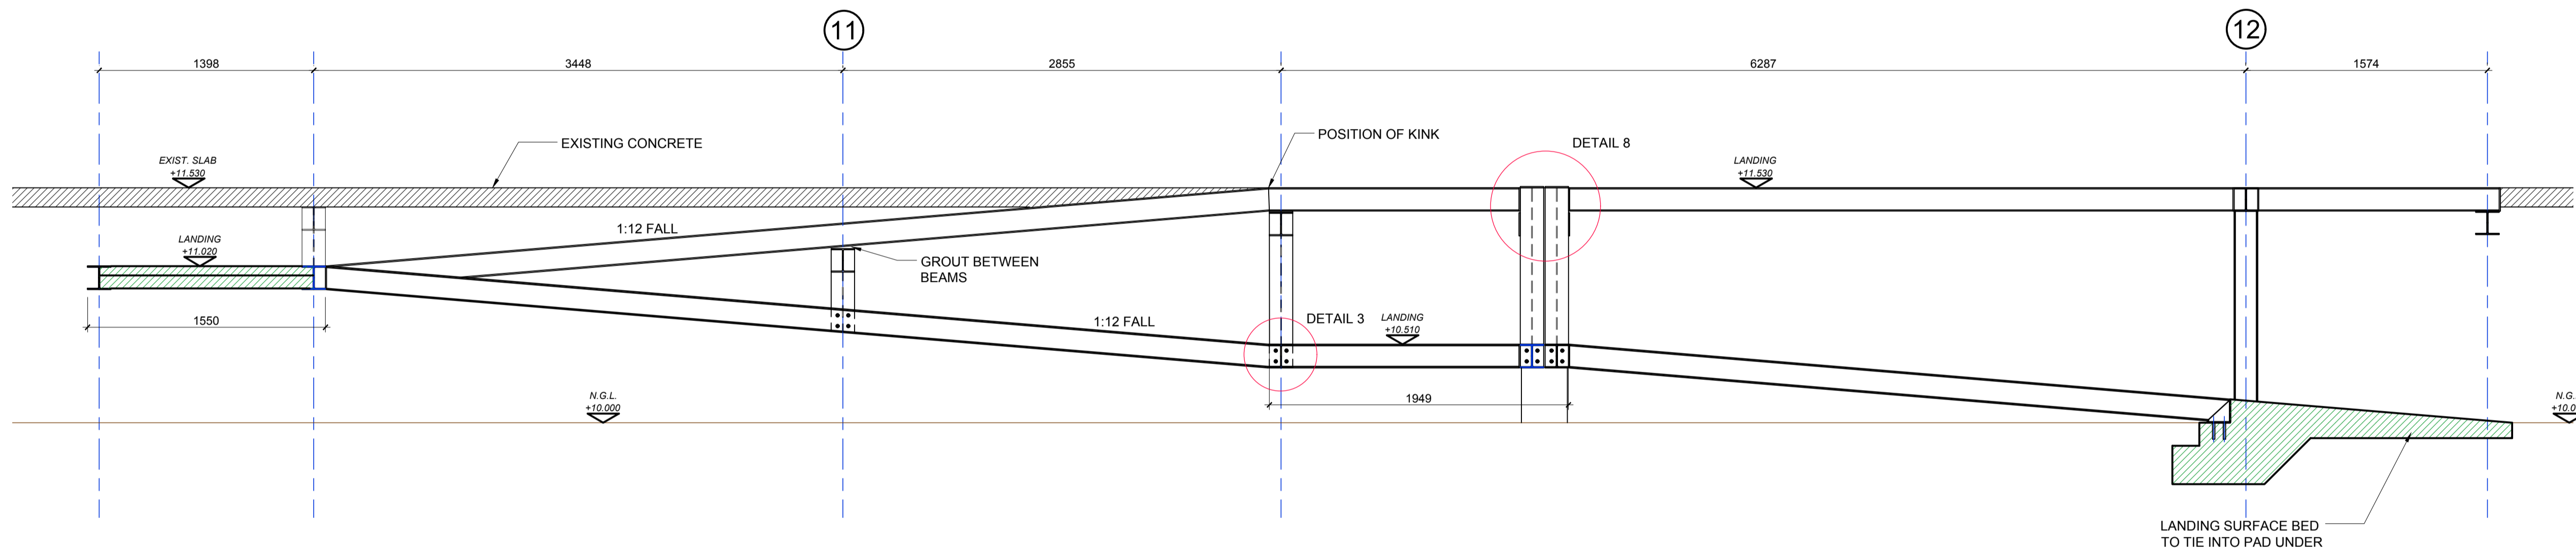

SECTION H-H
SCALE 1 : 25

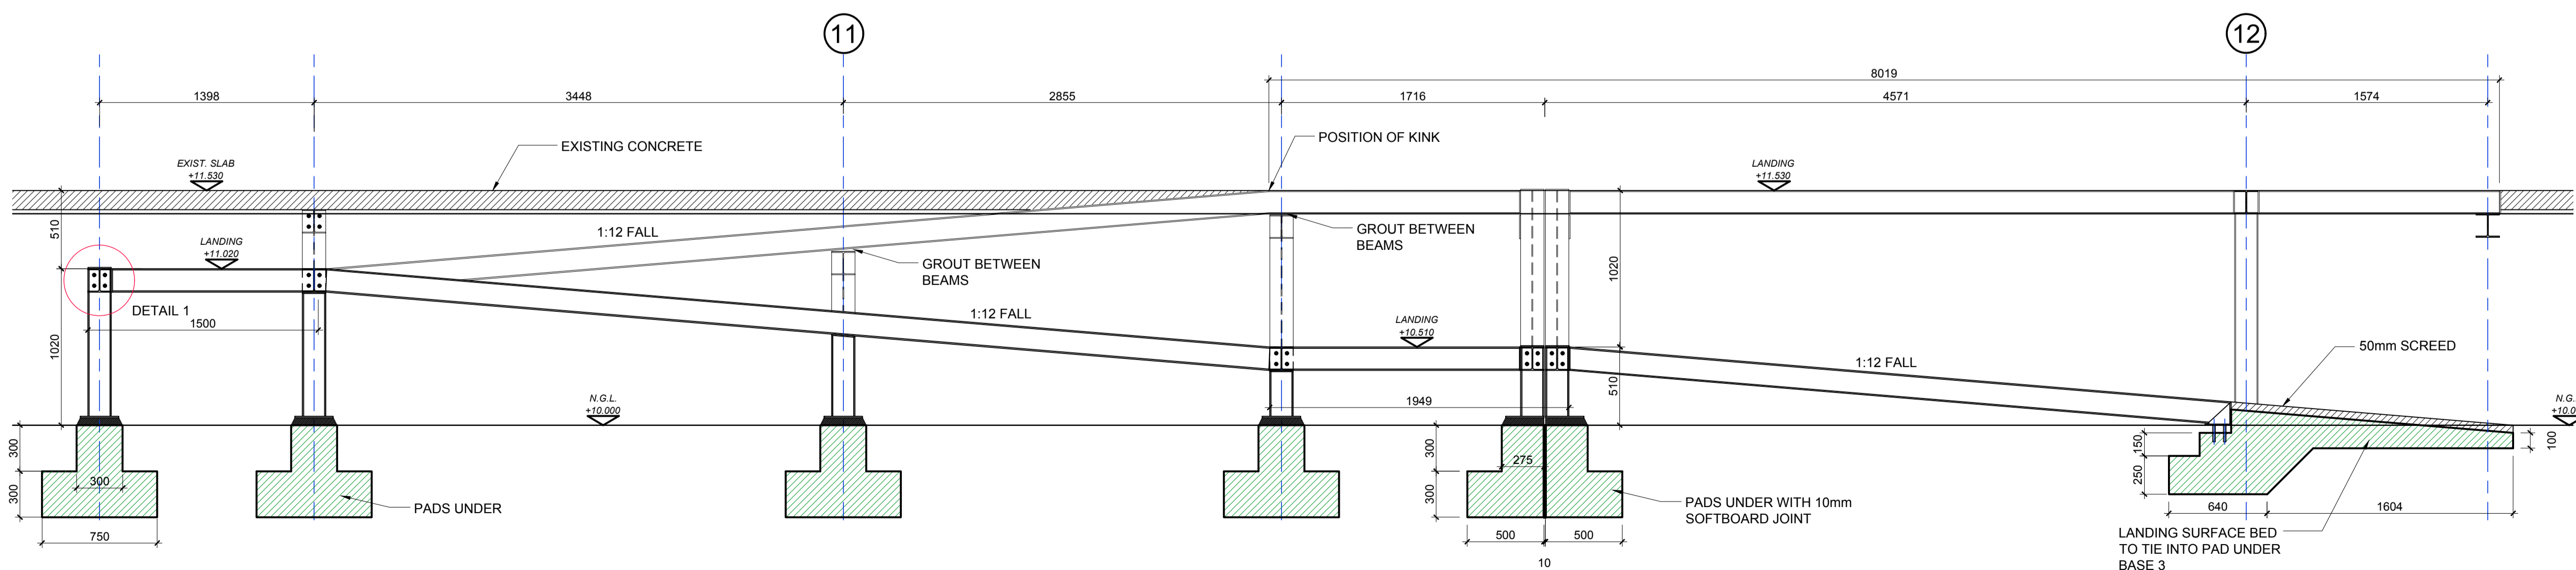

SECTION J-J
SCALE 1 : 25

GENERAL NOTES:-

NOTE: ALL DIMENSIONS TO BE CONFIRMED ON SITE PRIOR TO FABRICATION

NOTE: ALL STEEL SECTIONS SHOWN TO BE 152x152x23 H-SECTIONS UNLESS OTHERWISE SPECIFIED

NOTE: ALL STEEL TO STEEL CONNECTIONS TO BE FIXED USING GRADE 8.8 M16 BOLTS UNLESS OTHERWISE SPECIFIED

NOTE: ALL STEEL TO CONCRETE CONNECTIONS TO BE FIXED USING HILTI HSA M16 STUD ANCHORS @ 100mm EMBEDMENT UNLESS OTHERWISE SPECIFIED

NOTE: ALL BALUSTRADES TO BE POSITIONED & SPECIFIED BY ARCHITECT

NOTE: ALL SERVICES TO BE EXPOSED BY HAND

| | | | |
|----|------------|------------|-------|
| 0 | 27/11/2017 | FOR TENDER | PAS |
| No | Date | Revisions | Drawn |

CALIBRE.
Civil and Structural Engineering
011 463 2393 :Tel info@calibre.co.za 011 463 2347 :Fax

Client
THE UNIVERSITY OF THE WITWATERSRAND.

Architect
26'10 SOUTH ARCHITECTS

Project
HOCKEY STADIUM ADDITIONS

Drawing Title
PARAPLEGIC RAMP SHEET 2

| | Designed | Date | Dwg/Size |
|----------|----------|----------|----------------|
| Designed | R.O. | OCT 2017 | A1 |
| Drawn | P.A.S. | OCT 2017 | Scale AS SHOWN |
| Checked | | | Status |
| Approved | | | T |

988-005- DRG - STR - S - 006

Revision: T