


Annexure B

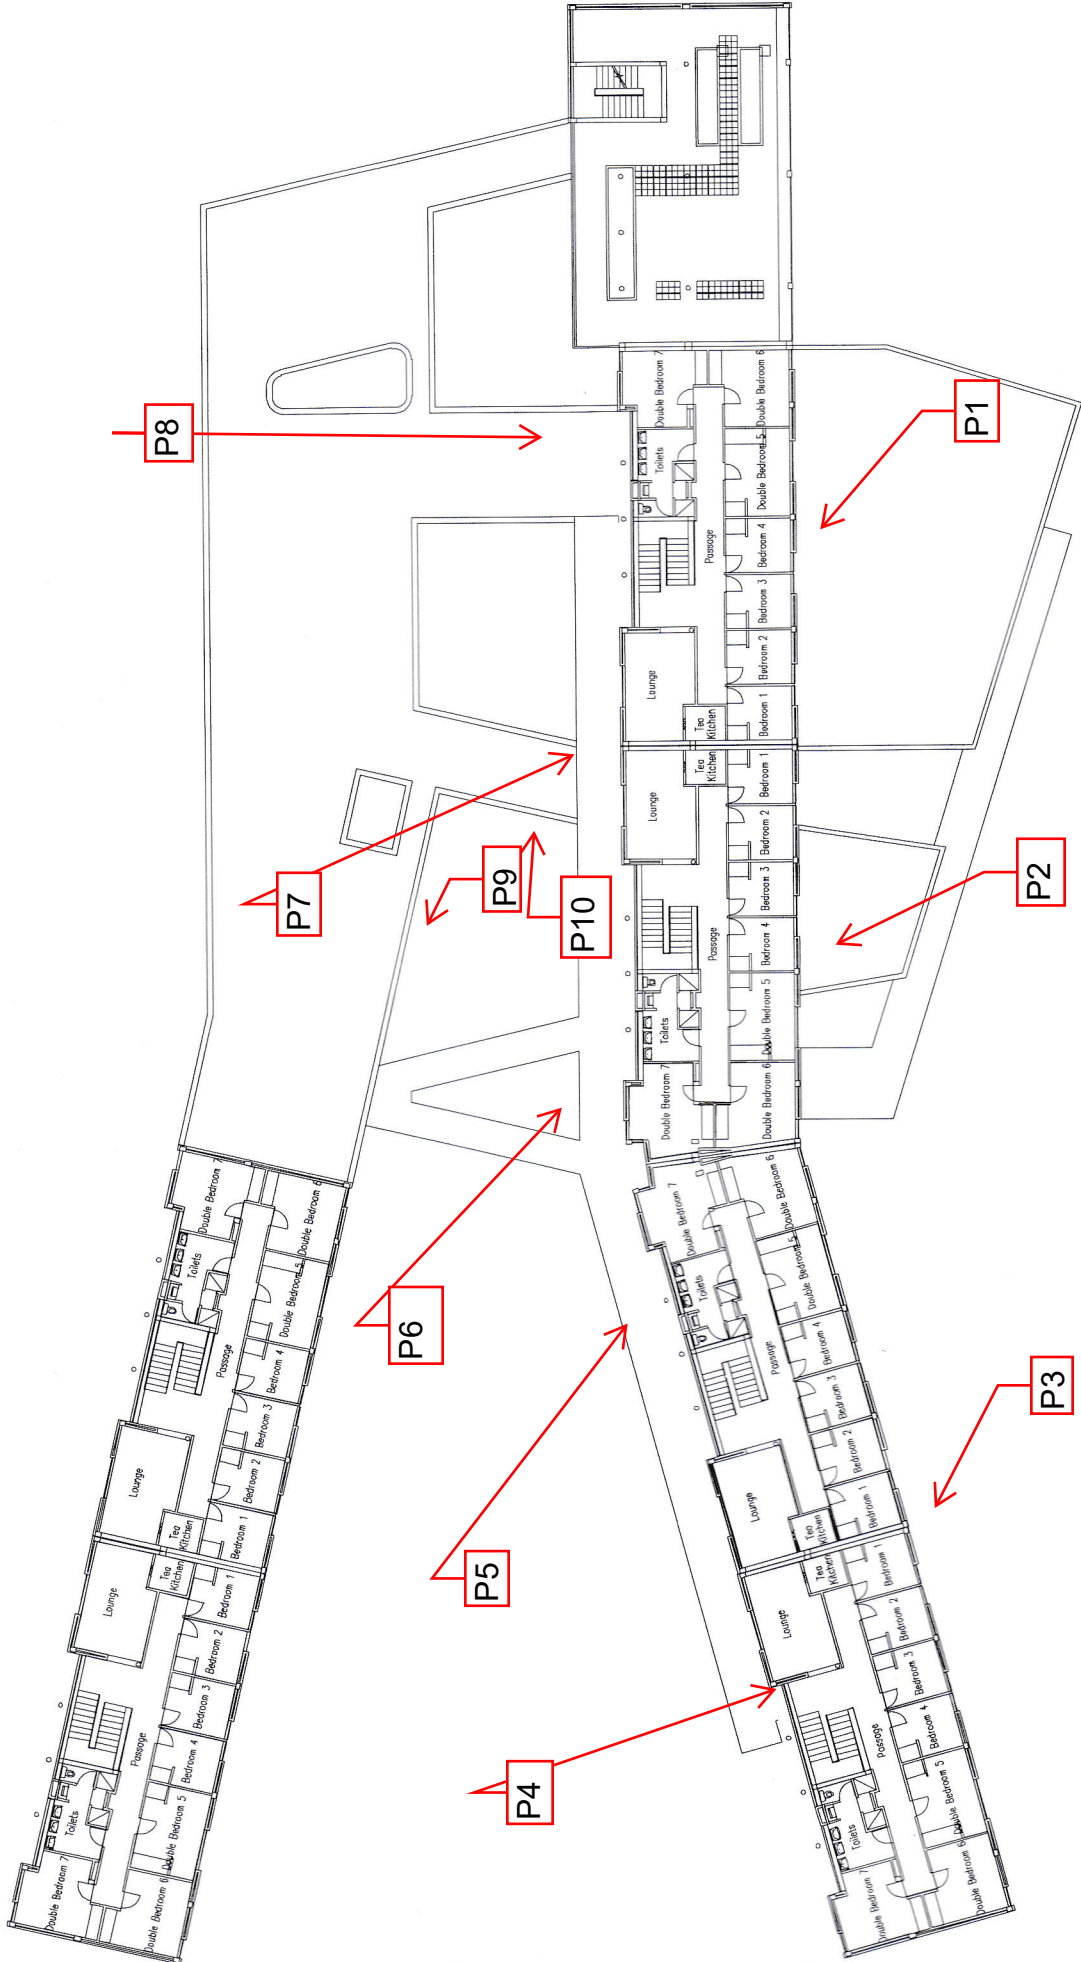

2nd